


# CARMELITE MONASTERY

PLANNING BOARD SPECIAL MEETING


APRIL 19, 2023

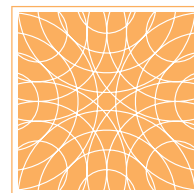

UNION STUDIO

ARCHITECTURE & COMMUNITY DESIGN




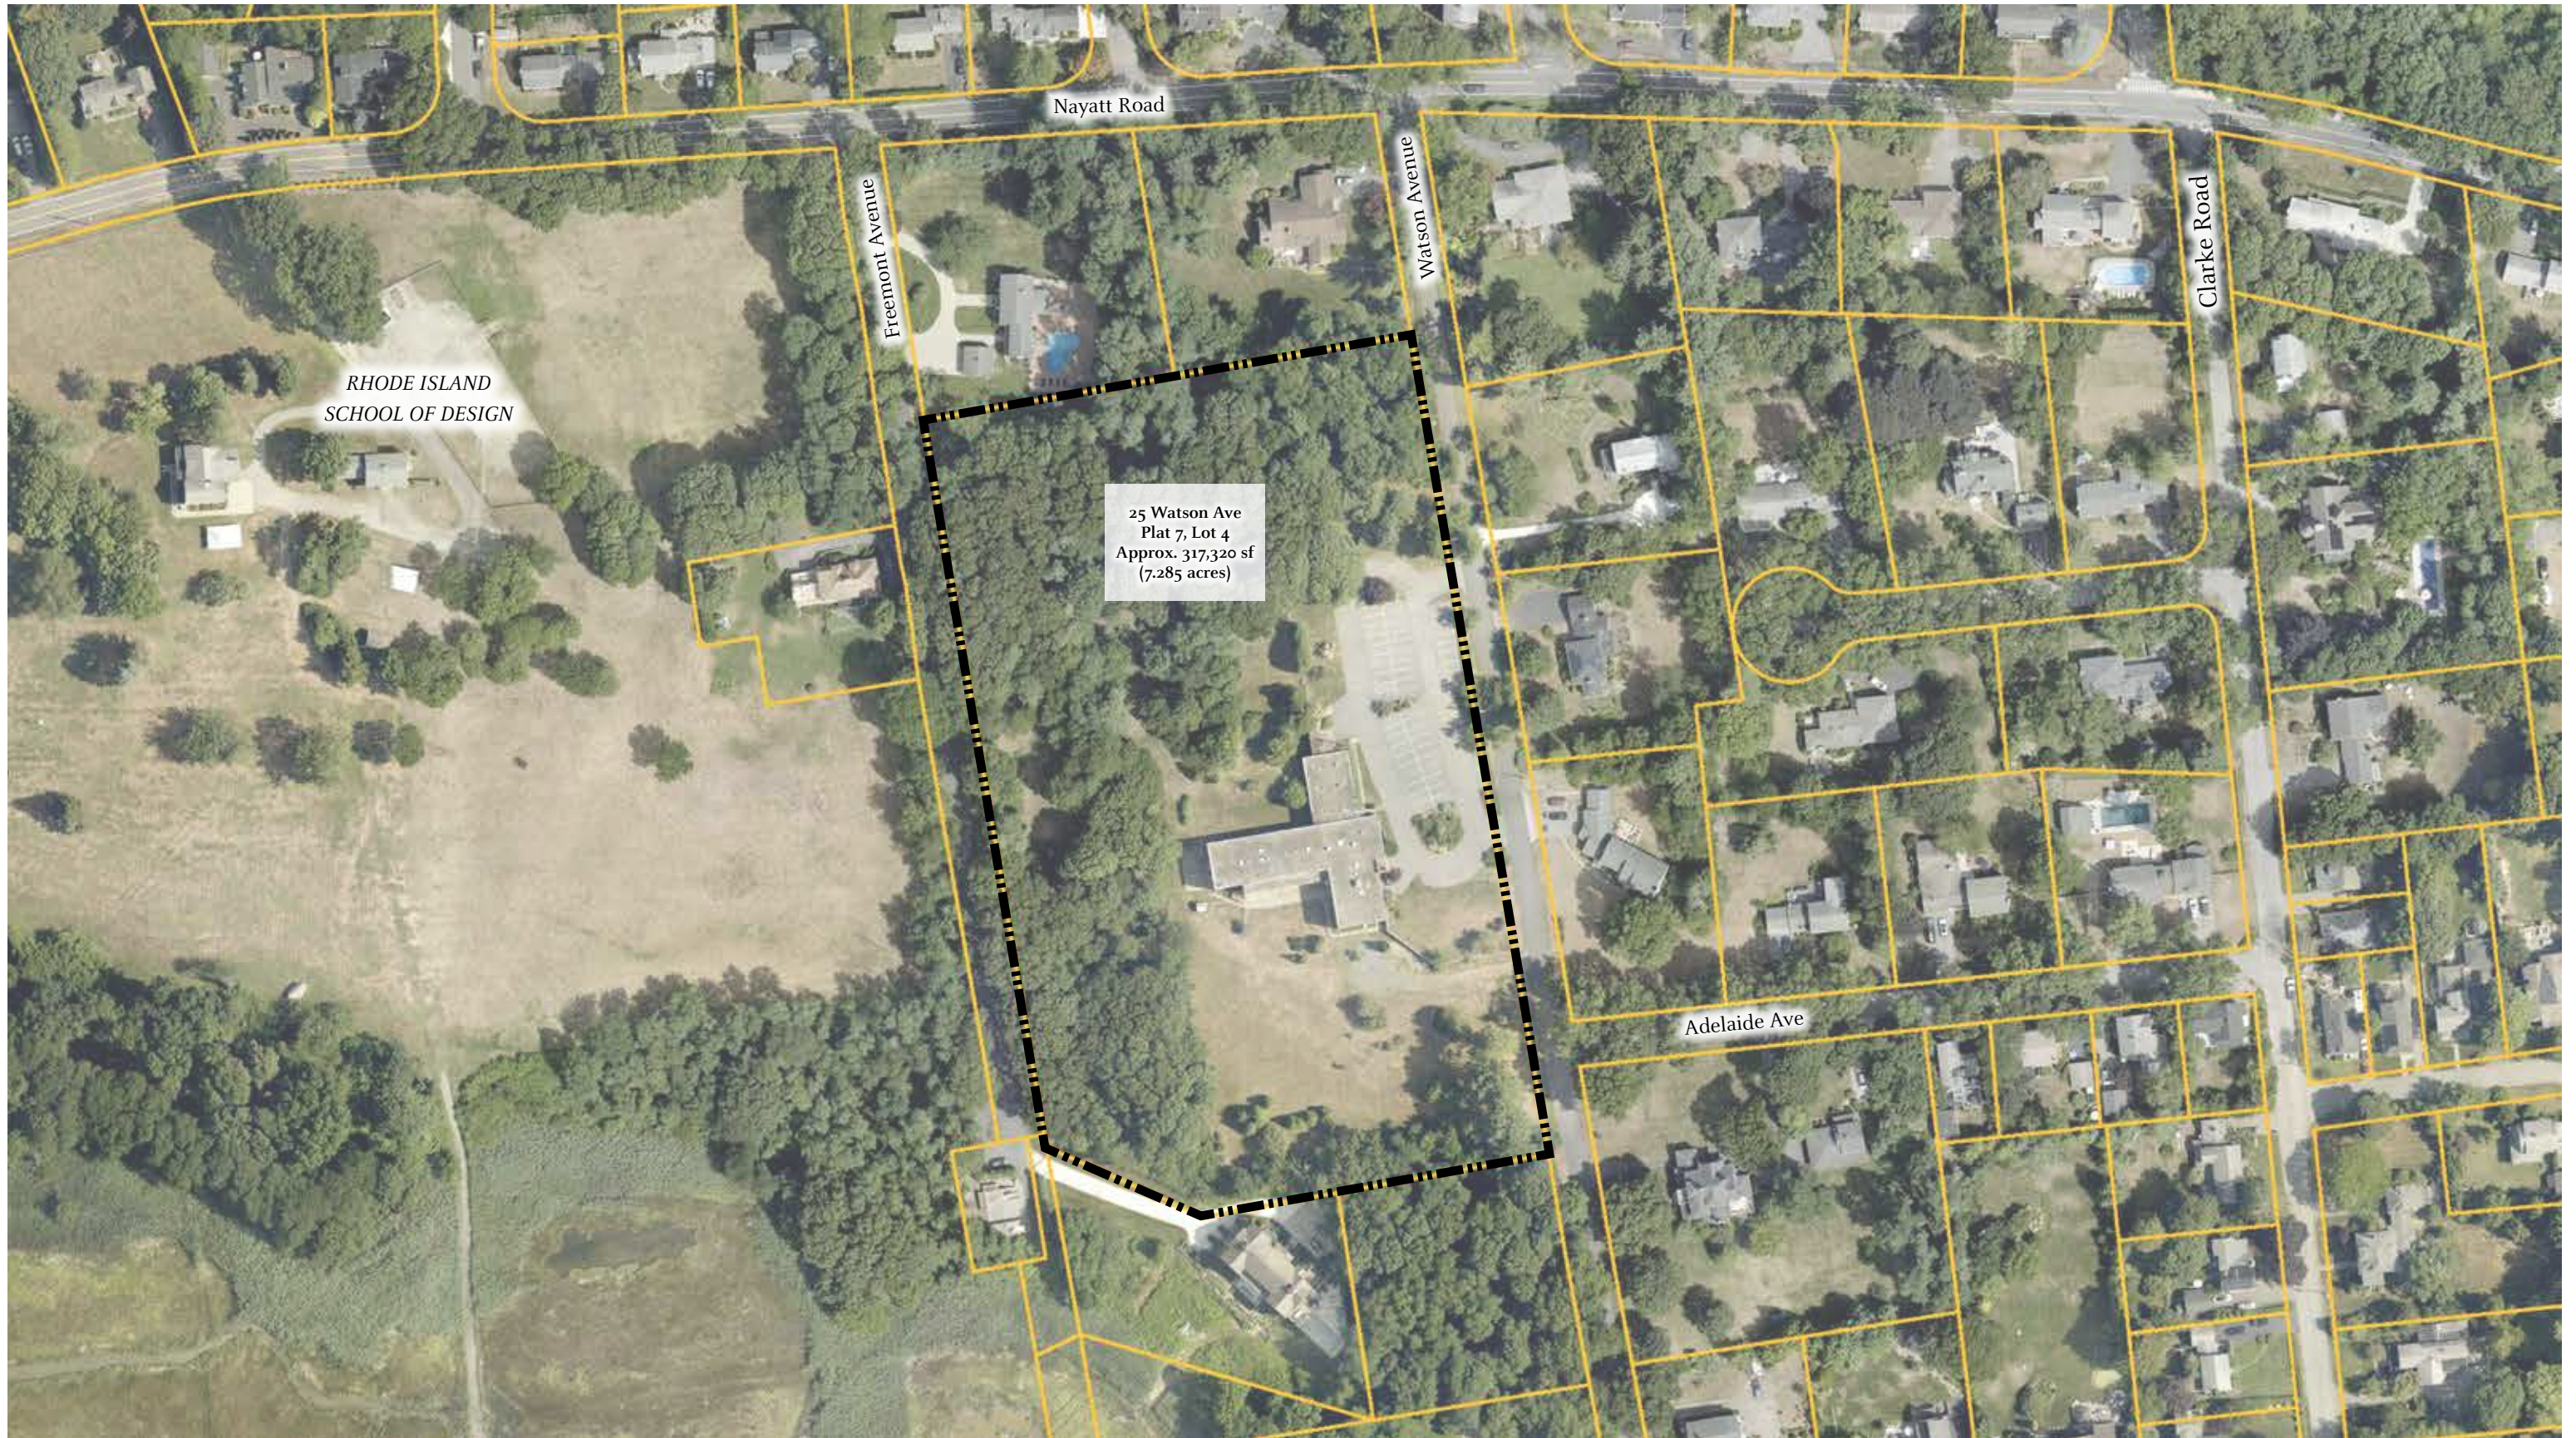


# CARMELITE MONASTERY

EXISTING CONDITIONS - AERIAL

APRIL 19, 2023

SCALE: 1"=140'-0"

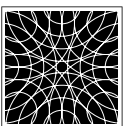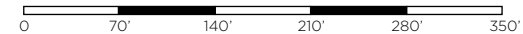







# CARMELITE MONASTERY

ALTERNATE SITE SCHEME - OPTION 1 (13 units)

APRIL 19, 2023

SCALE: 1"=140'-0"

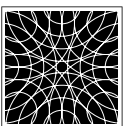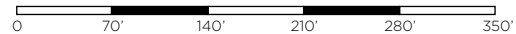








# CARMELITE MONASTERY

ALTERNATE SITE SCHEME - OPTION 2 (22 units)

APRIL 19, 2023

SCALE: 1"=140'-0"

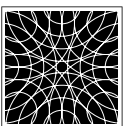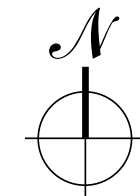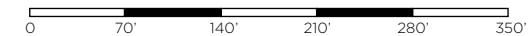





# CARMELITE MONASTERY

ALTERNATE SITE SCHEME - OPTION 3 (24 units)

APRIL 19, 2023

SCALE: 1"=140'-0"

